


Längsschnitt LS1

M 1:250

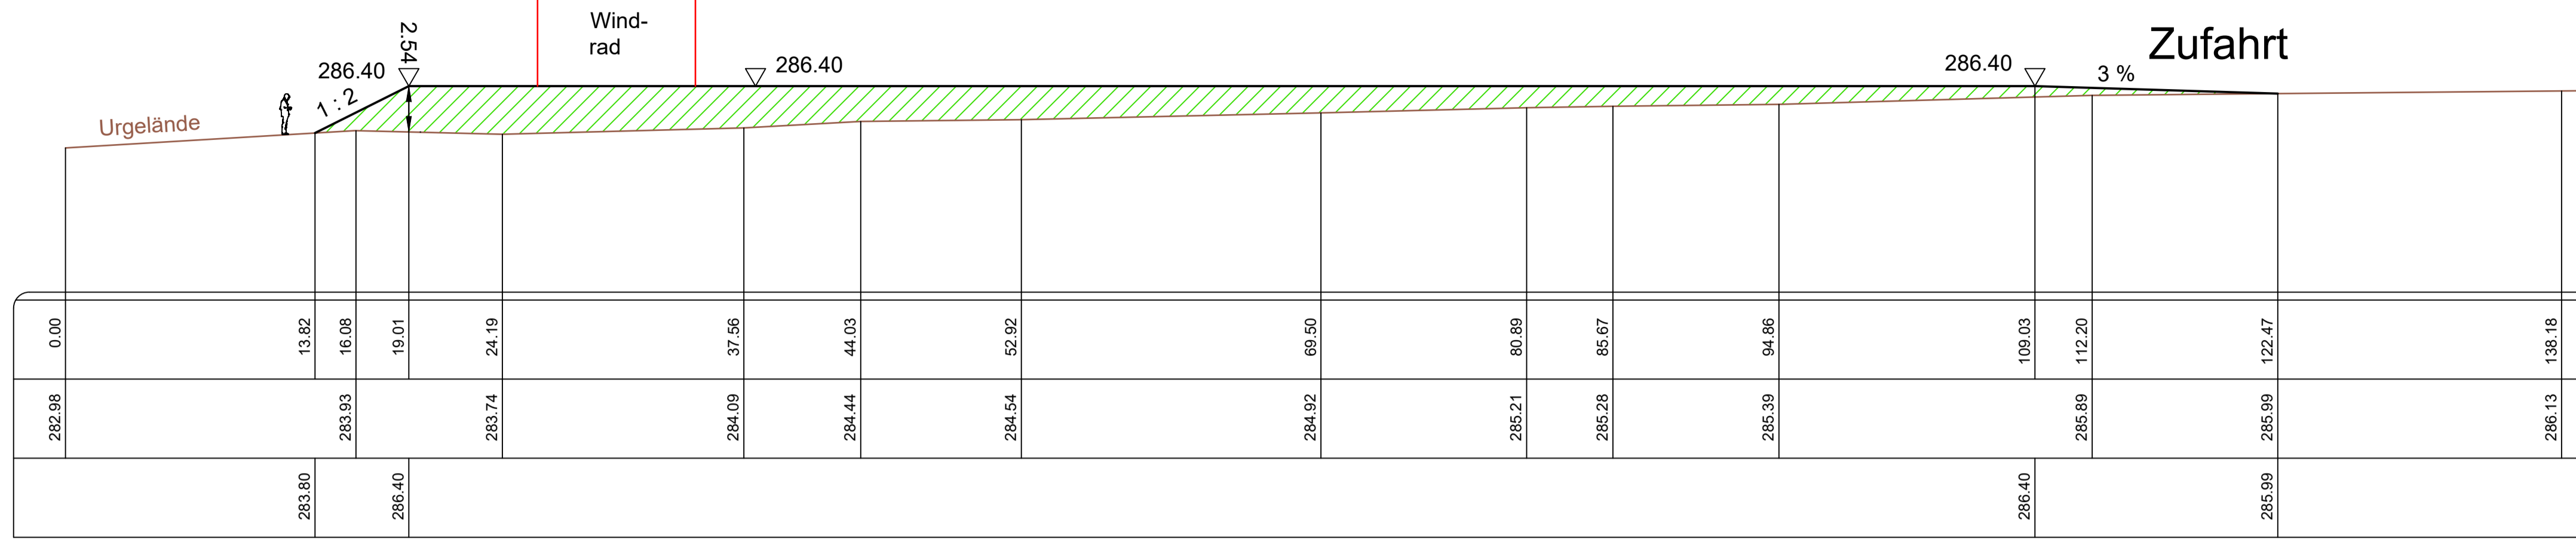


LS-Zufahrt
Überhöhung = 1.0
M=1:250

NHN+275.00m

Stationierung [m]	Höhe Bestand [m+NHN]	Höhe Planung [m+NHN]
0.00	282.98	
13.82		283.80
16.08	283.93	286.40
19.01		
24.19	283.74	
37.56	284.09	
44.03	284.44	
52.92	284.54	
69.50	284.92	
80.89	285.21	
85.67	285.28	
94.86	285.39	
109.03		286.40
112.20	285.89	
122.47	285.99	
138.18	286.13	


Legende

- Auftrag
- Einschnitt

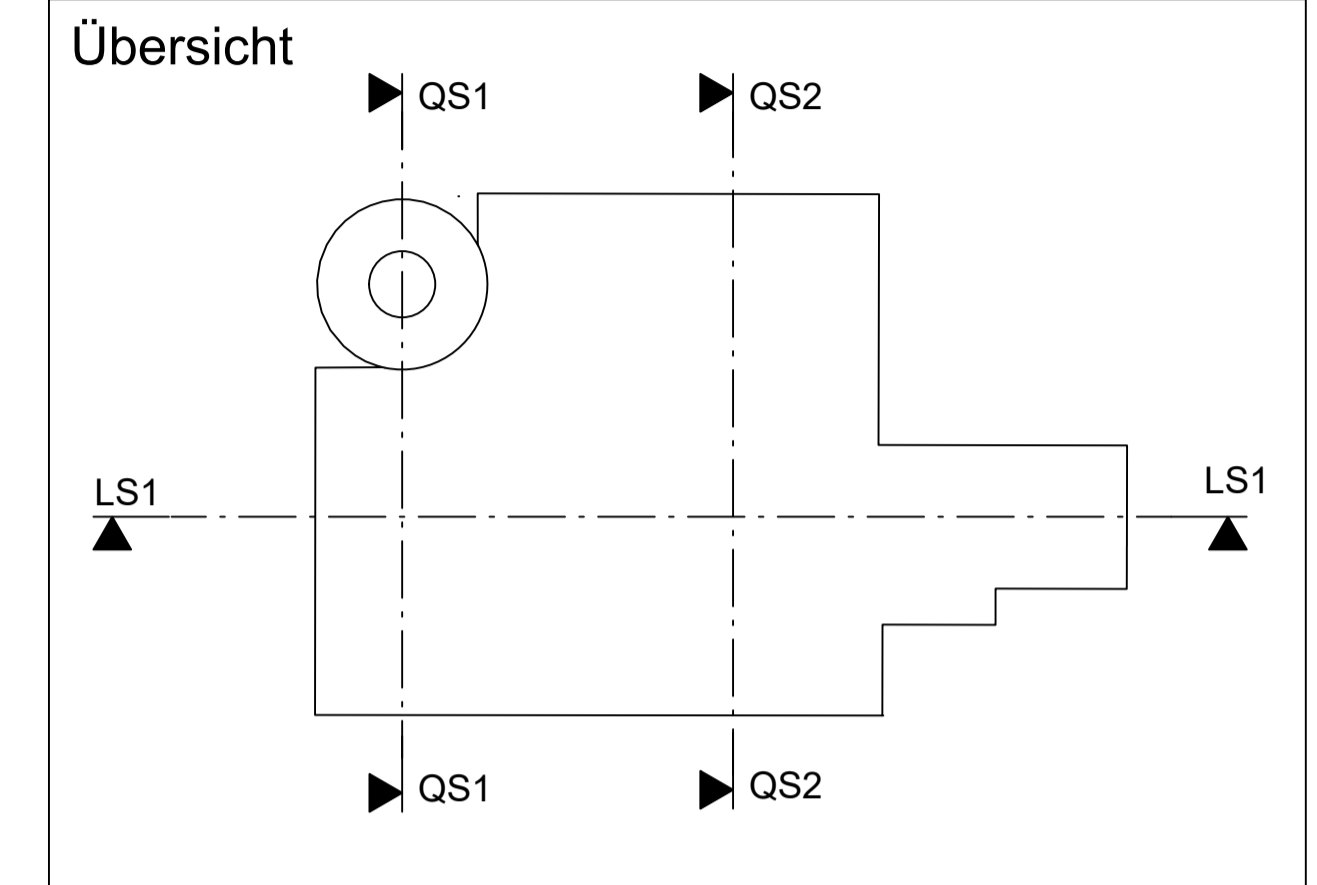

Querschnitt QS1

M 1:250

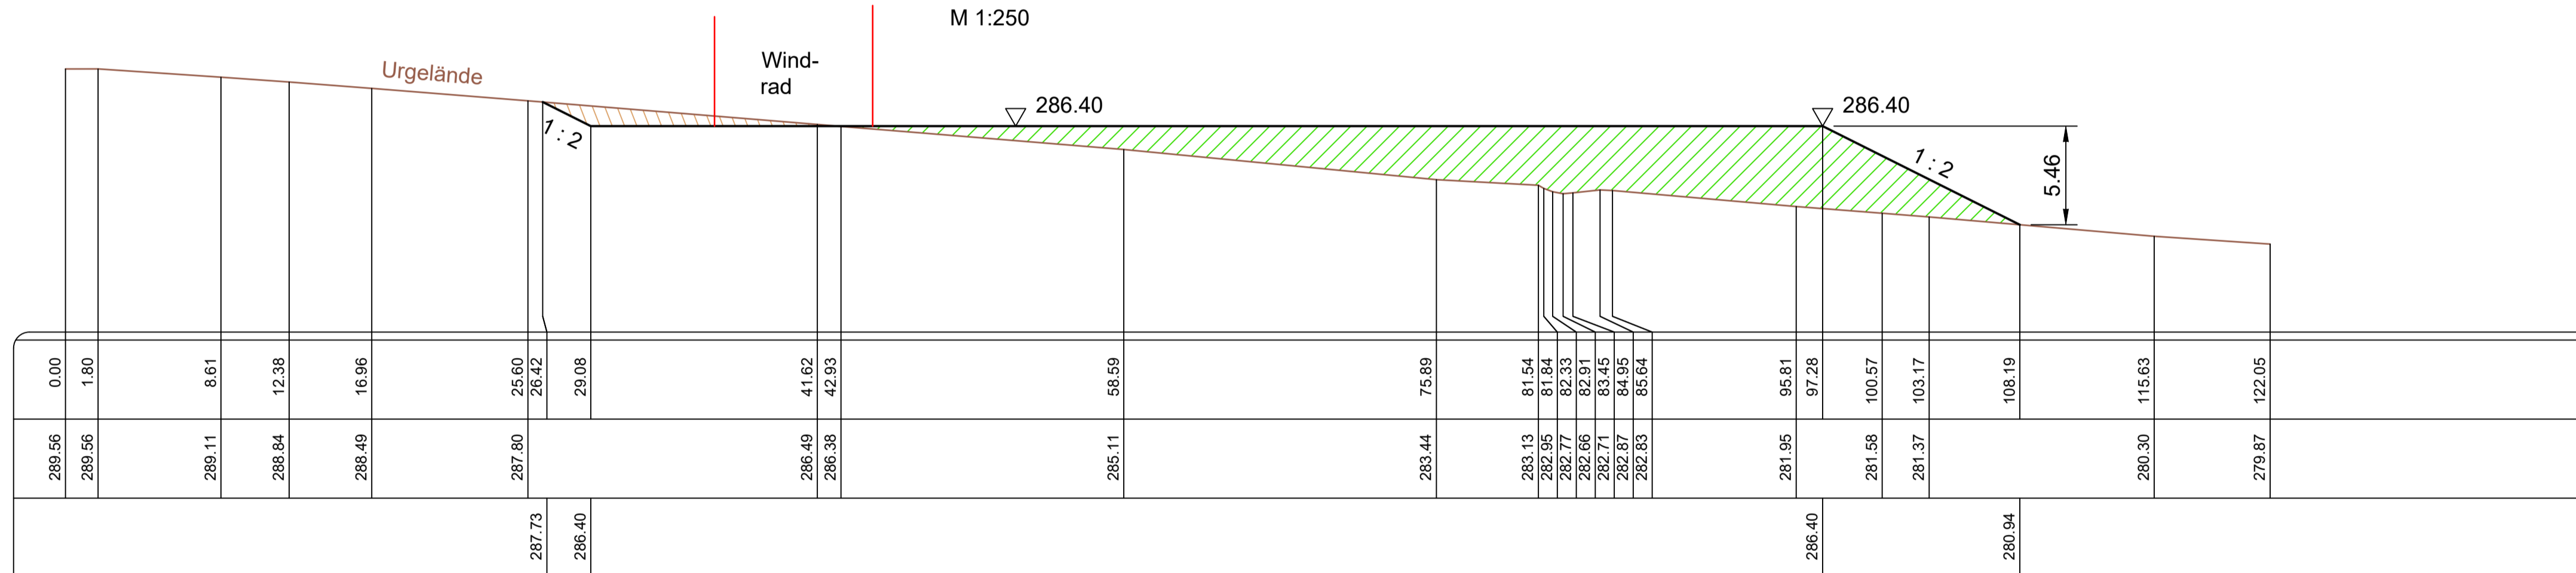


QS1
Überhöhung = 1.0
M=1:250

NHN+275.00m

Stationierung [m]	Höhe Bestand [m+NHN]	Höhe Planung [m+NHN]
0.00	289.56	
1.80	289.56	
8.61	289.11	
12.38	288.84	
16.96	288.49	
25.60	287.80	287.73
26.42	287.42	286.40
29.08		
41.62	286.49	
42.93	286.38	
58.59	285.11	
75.89	283.44	
81.54	283.13	
95.81	281.95	286.40
97.28	281.59	
100.57	281.37	
103.17		280.94
108.19		
115.63	280.30	
122.05	279.87	

Querschnitt QS2

M 1:250

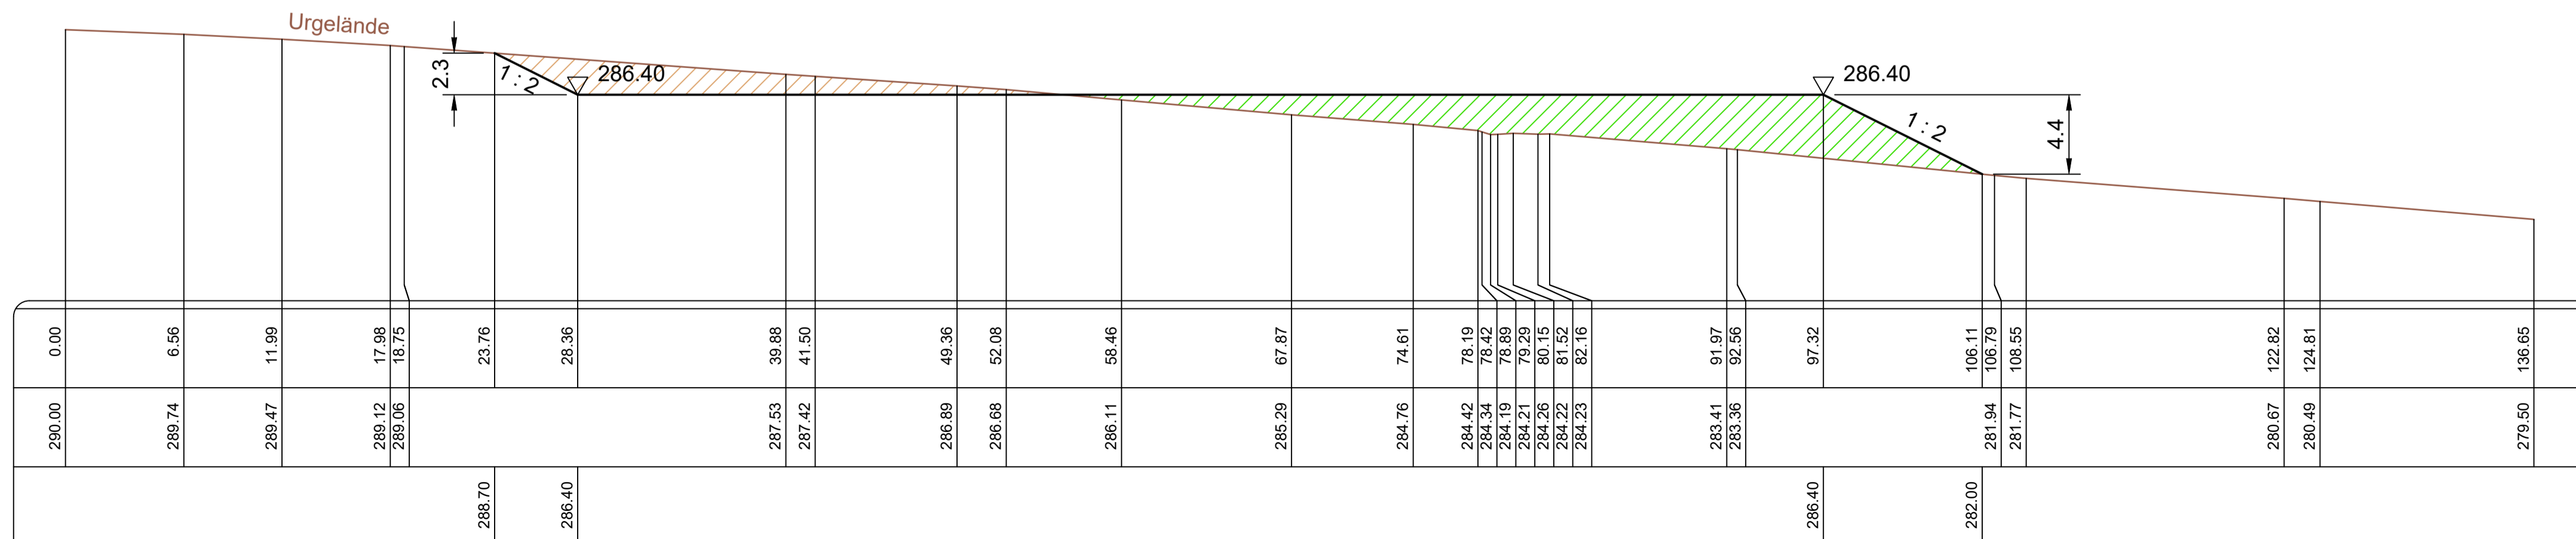

QS2
Überhöhung = 1.0
M=1:250

NHN+275.00m

Stationierung [m]	Höhe Bestand [m+NHN]	Höhe Planung [m+NHN]
0.00	290.00	
6.56	289.74	
11.99	289.47	
17.98	289.12	
18.75	289.06	
23.76		288.70
28.36		286.40
39.88	287.53	
41.50	287.42	
49.36	286.89	
52.08	286.68	
58.46	286.11	
67.87	285.29	
74.61	284.76	
81.52	284.22	
82.16	284.23	
91.97	283.41	
92.56	283.36	
97.32		286.40
106.11	281.94	282.00
106.79	281.77	
108.55		
122.82	280.67	
124.81	280.49	
136.65	279.50	

Datum	Änderung	bearb.	gepr.
Projekt		Anlage 3	
Windpark Gersweiler		Blatt 01	
Planinhalt		Maßstab	
Standort WEA 01		1:250	
Schnitte		Blattgröße	
		0,89 x 0,52=0,46m²	
Projekt-Nr.:	Datum:	Bearbeiter:	Revisionsdatum: 10.09.2020
aufgen.:	gezeichnet:	bearbeitet:	
-	Sept. 2020	DK	
geprüft:	Sept. 2020	CB	